
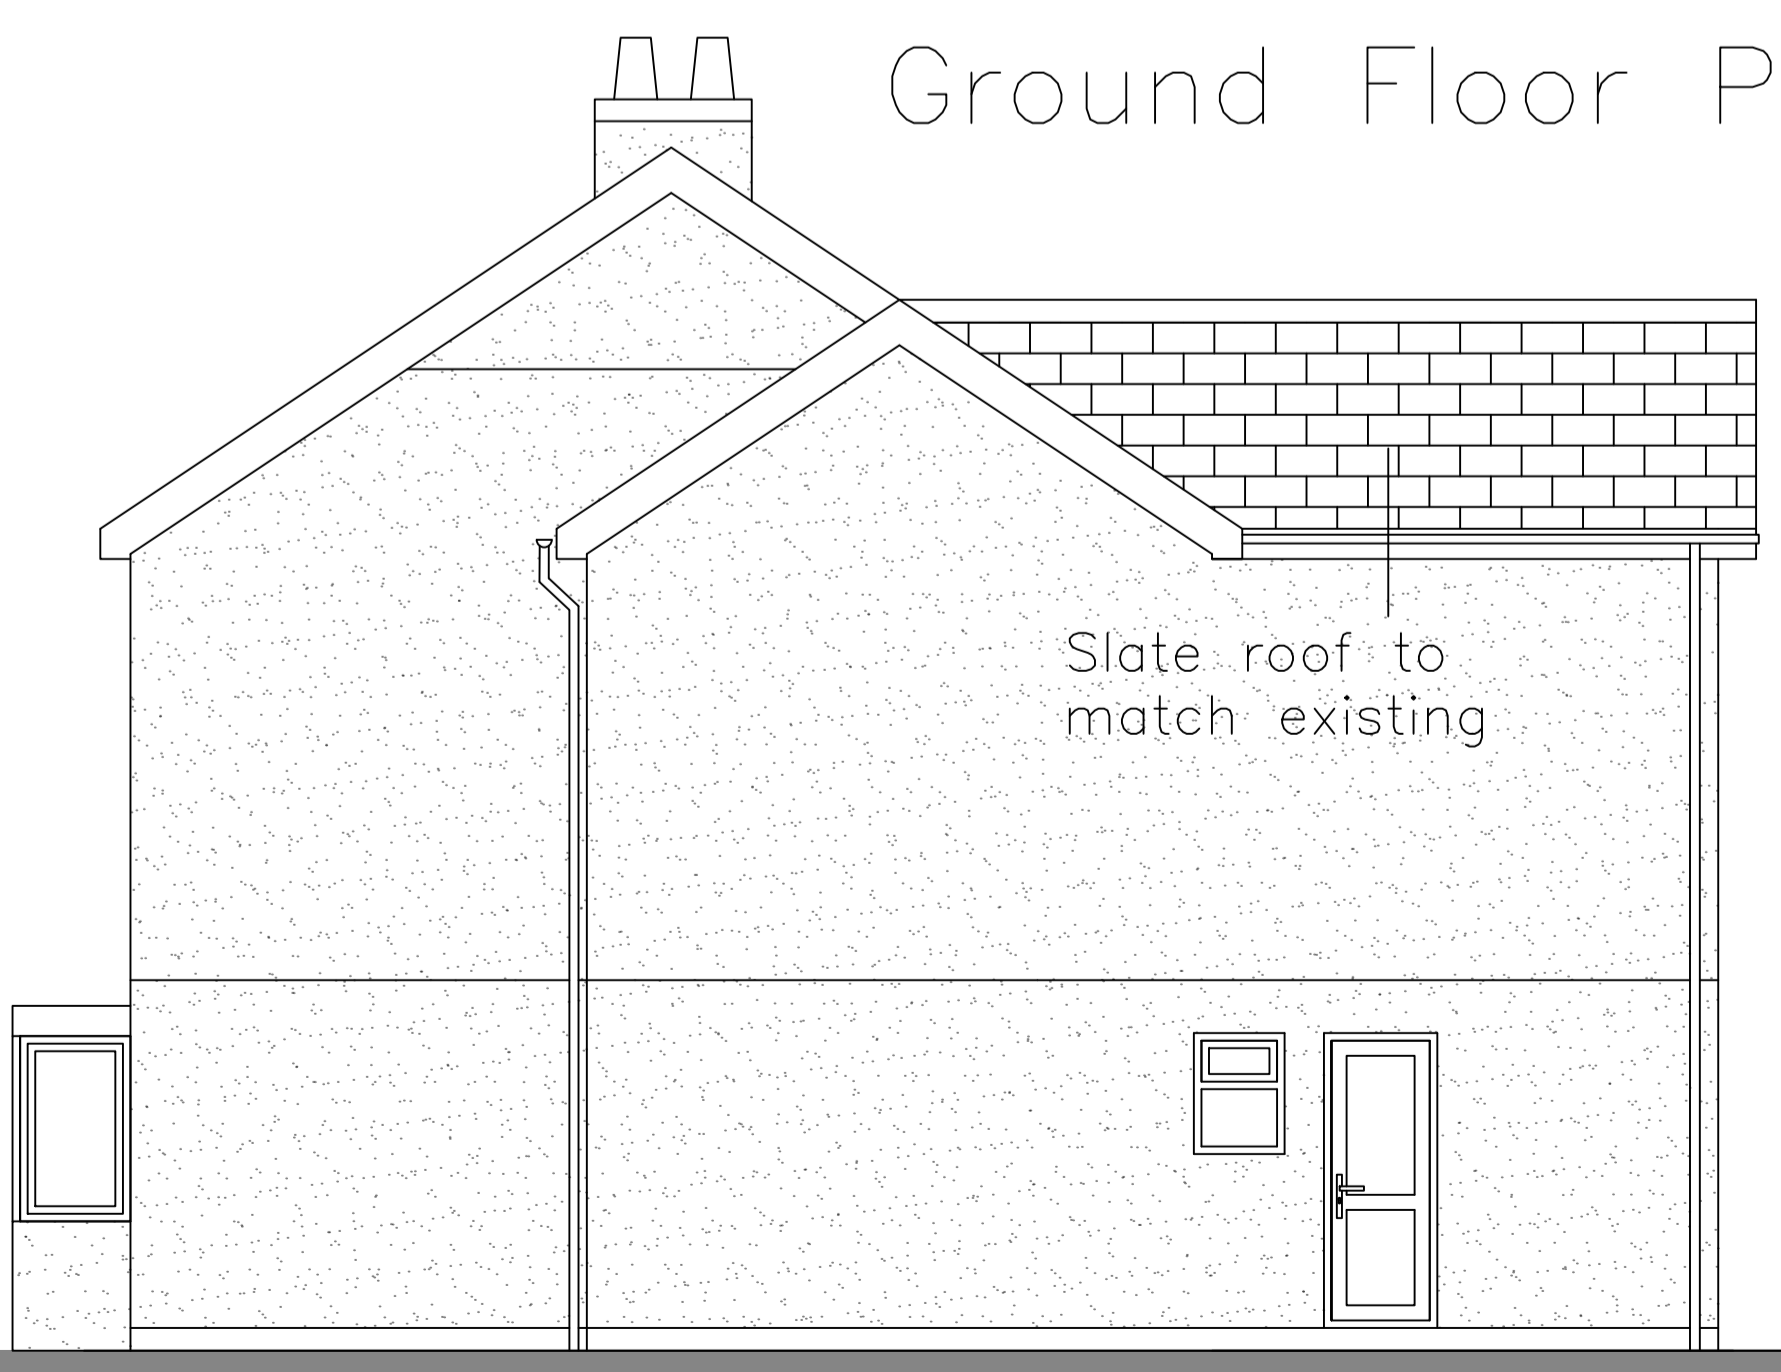


New path formed to side of house

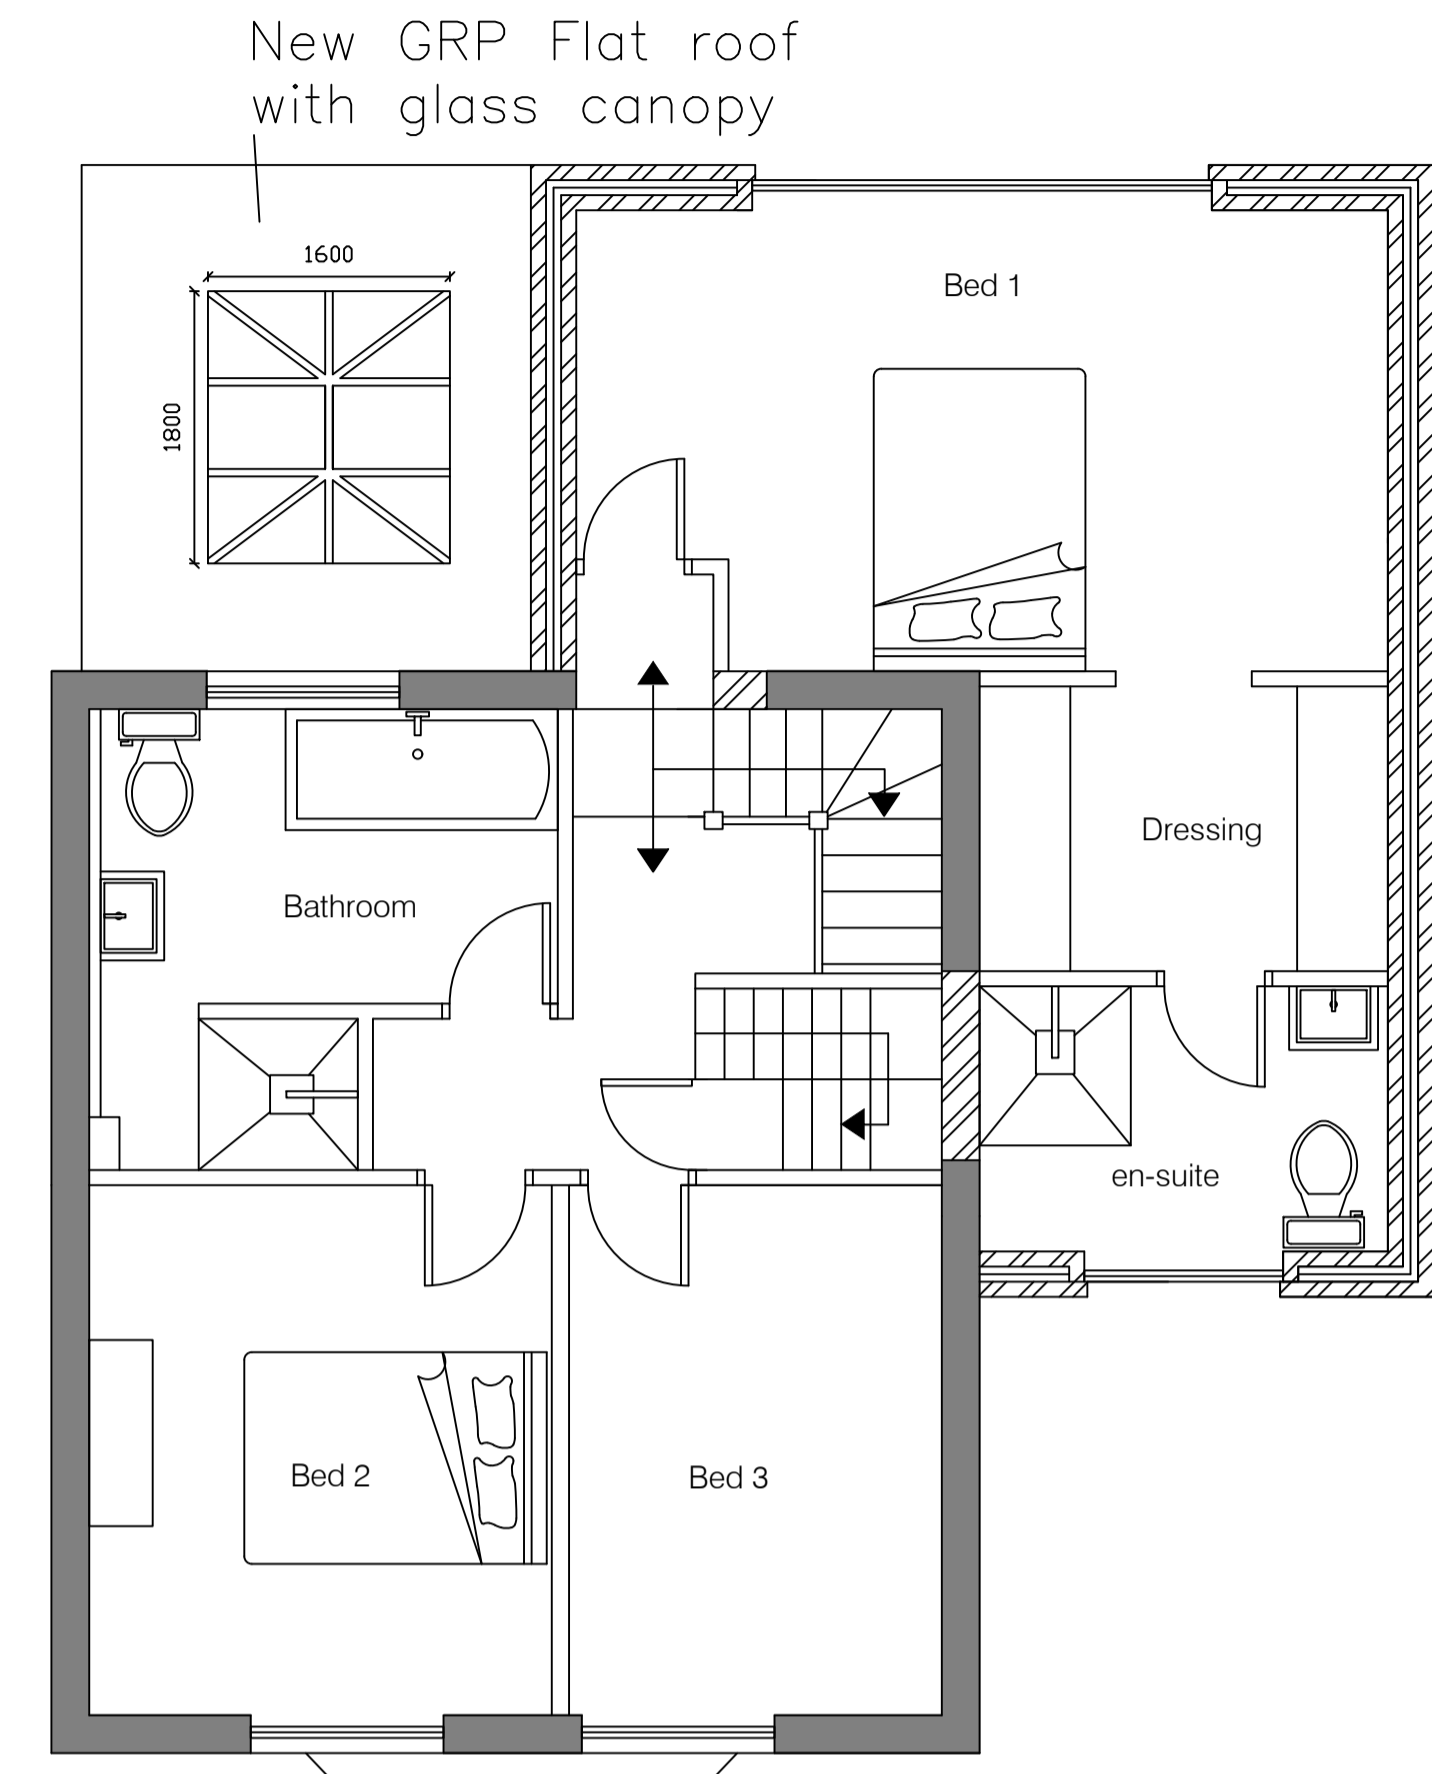

All dimensions must be checked on site in. Notes dimensions to be used in preference over scaled sizes.

Rev	Date	Description

Project: Alterations and Extension  
 34 Auburn Road  
 Chiddingfold  
 GU3 2LW

Status: Planning

Drawing: Proposed Floor Plans and Elevations

Scale: 1:50 Date: June 19

Drawn by: Checked by:

Drawing number: 002/R Rev: